



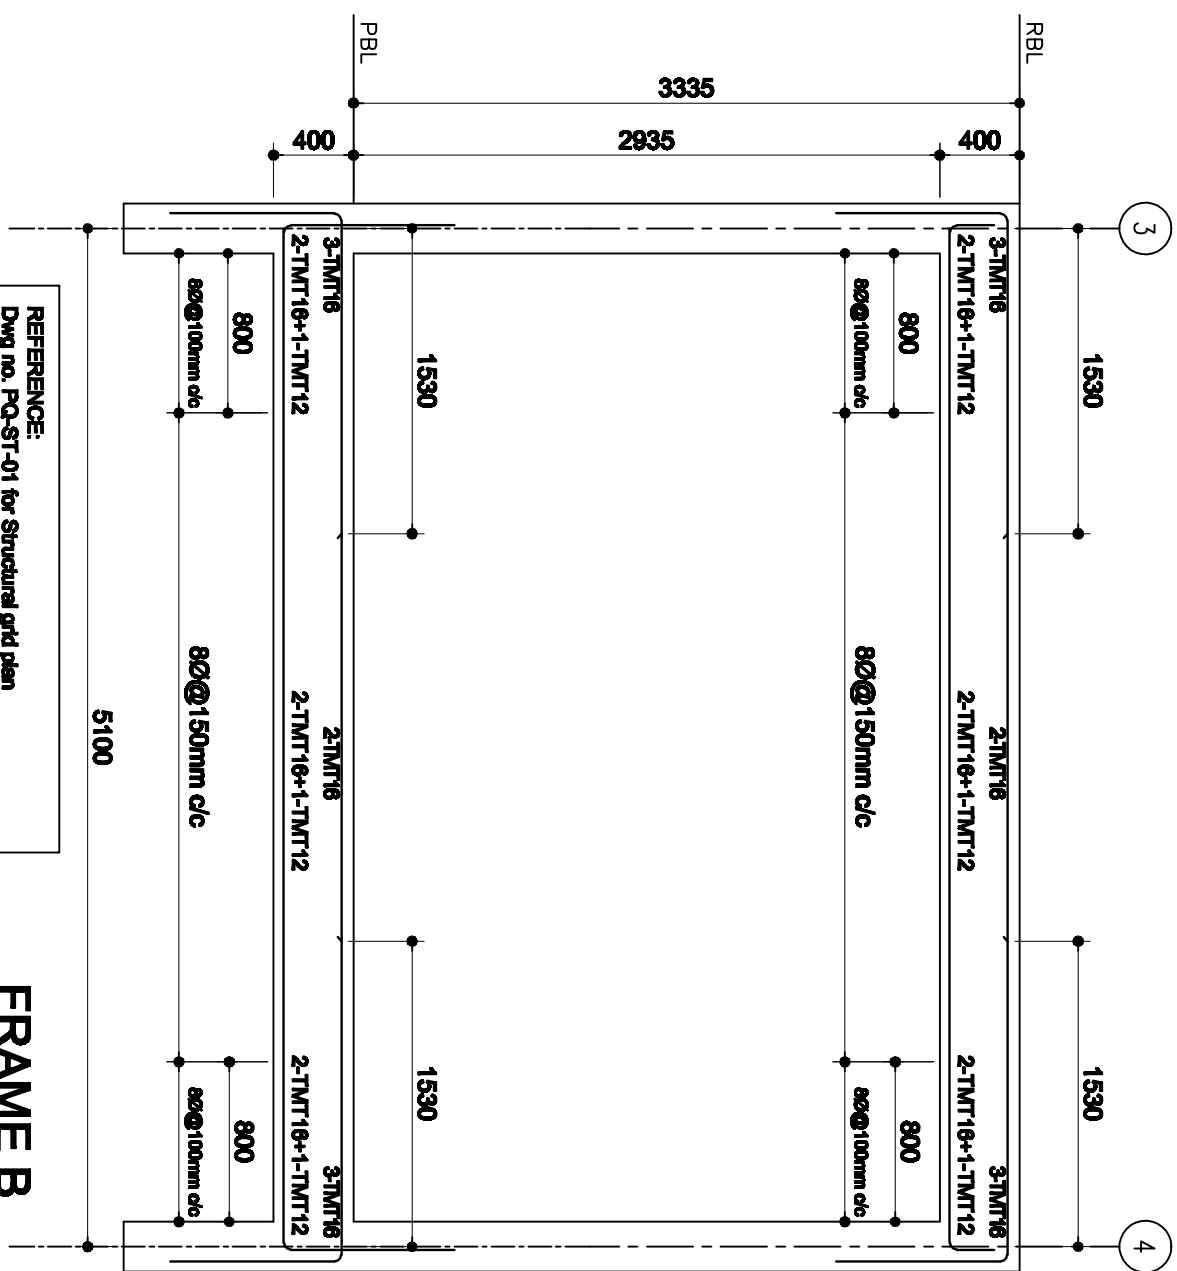

NOTES:
Clear cover for beams= 35mm
Refer splicing details for splice location

REFERENCE:
 Dwg no. PQ-ST-01 for Structural grid plan
 Dwg no. PQ-ST-05 & 06 for splicing and ductile detailing
 Dwg no. PQ-ST-13 for lintel and GRC connection detail

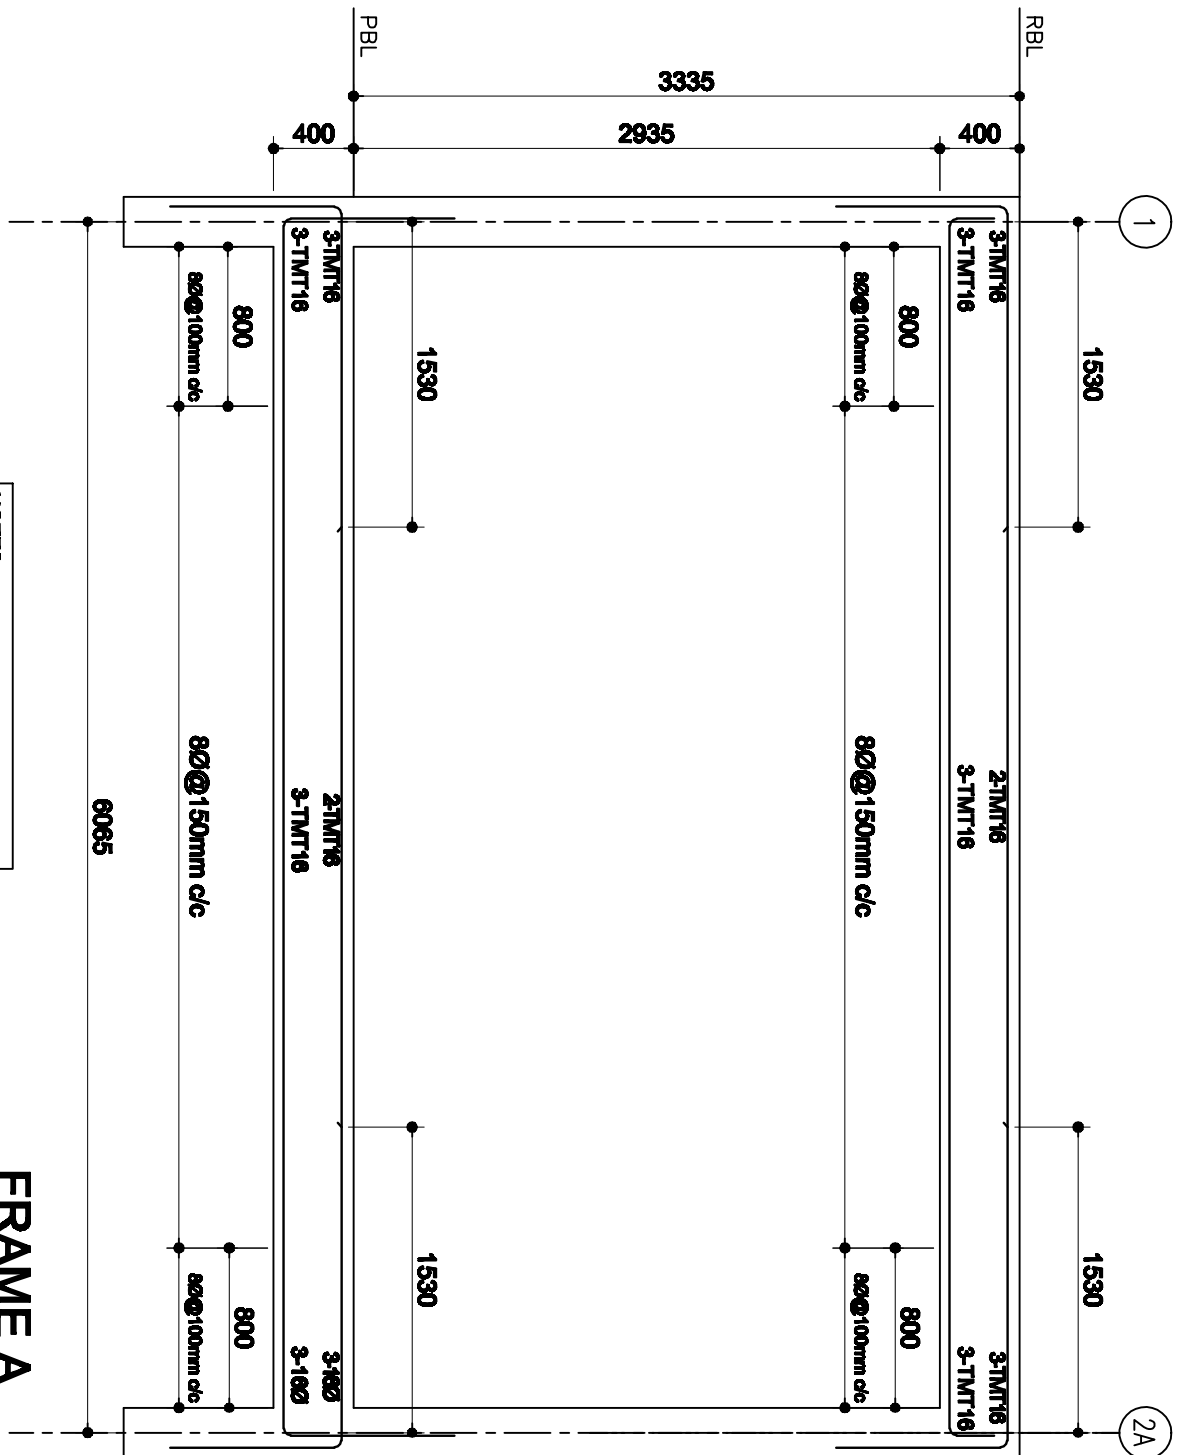

DIRECTOR DEPARTMENT OF SCHOOL EDUCATION	CHIEF PLANNING SCHOOL PLANNING AND BUILDING DIVISION
MANAGER	PLANNING DIV.


[illegible]

BUILDING:	PRINCIPAL QUATER
TITLE:	FRAME C BEAM DETAILS
SCALE:	1:35
DATE:	July 2009

REVISION DATE

DWG NO.

PQ-ST-07

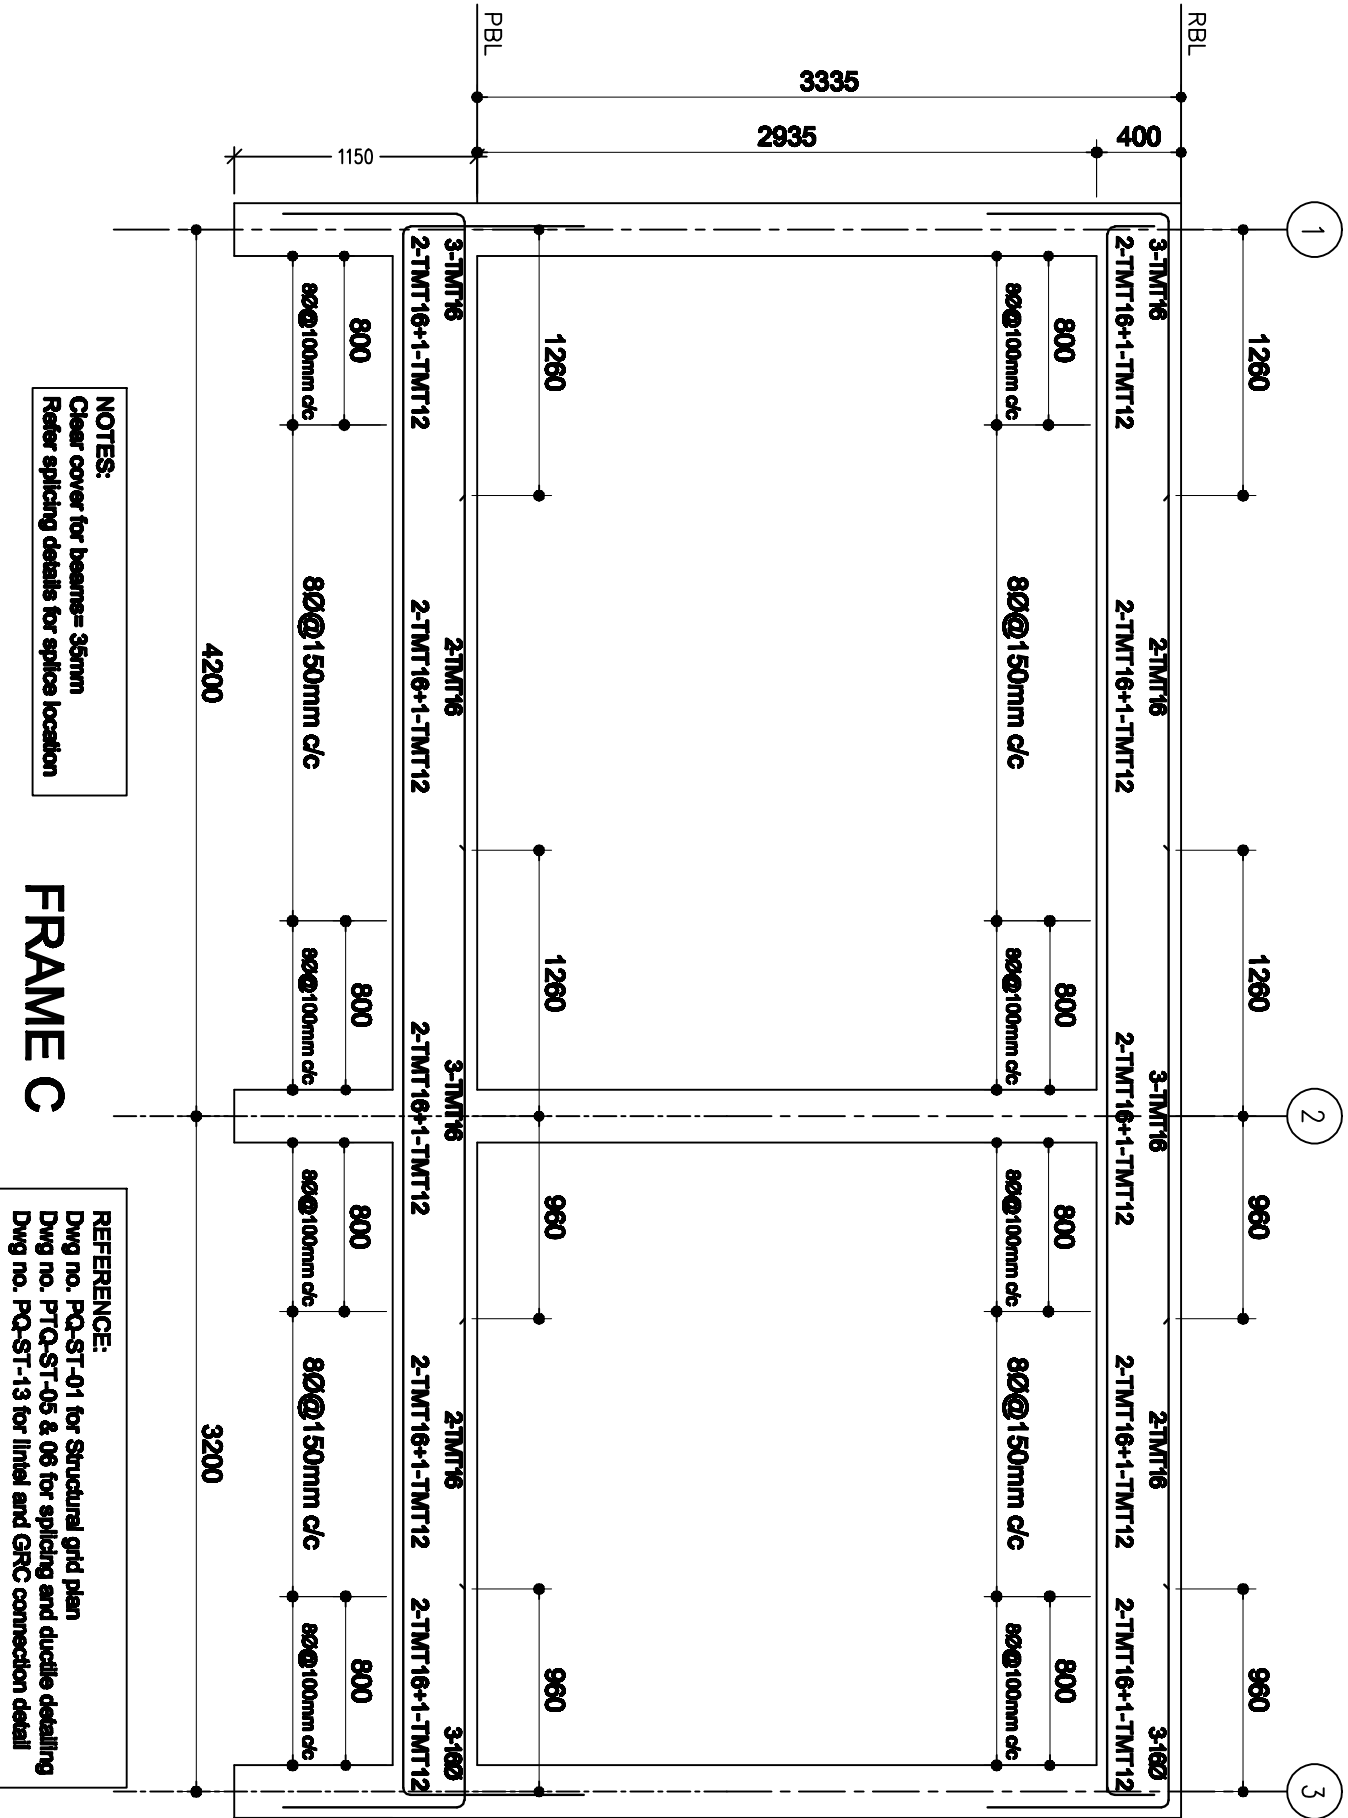





DIRECTOR DEPARTMENT OF SCHOOL EDUCATION	CHIEF ENGINEER SCHOOL PLANNING AND BUILDING DIVISION	NOTE: ALL DIMENSIONS ARE IN MILLIMETERS UNLESS SPECIFIED OTHERWISE ALL INCLINATIONS ARE IN DEGREES UNLESS SPECIFIED OTHERWISE ALL INCLINATIONS ARE TO BE MADE AND NOT CALLED OFF ALL DIMENSIONS SHOWNED OTHERWISE SPECIFIED UNLESS SPECIFIED OTHERWISE ALL DIMENSIONS ARE TO BE MADE AND NOT CALLED OFF ANY DISCREPANCY IN DIMENSIONS IS TO BE IN FAVOR OF THE HIGHERST NUMBER OF THE CONSTRUCTION SPECIFICATION THAT DIMENSIONS ARE TO BE GIVEN ON THE SET TO MATCH WITH EXISTING BUILDING
	ENGINEER DRAWN BY:	
BUILDING: PRINCIPAL QUATER		
TITLE: FRAME 1 BEAM DETAILS		REVISION DATE:
SCALE: 1:35	DATE: July 2009	


REVISION DATE

DWG NO.

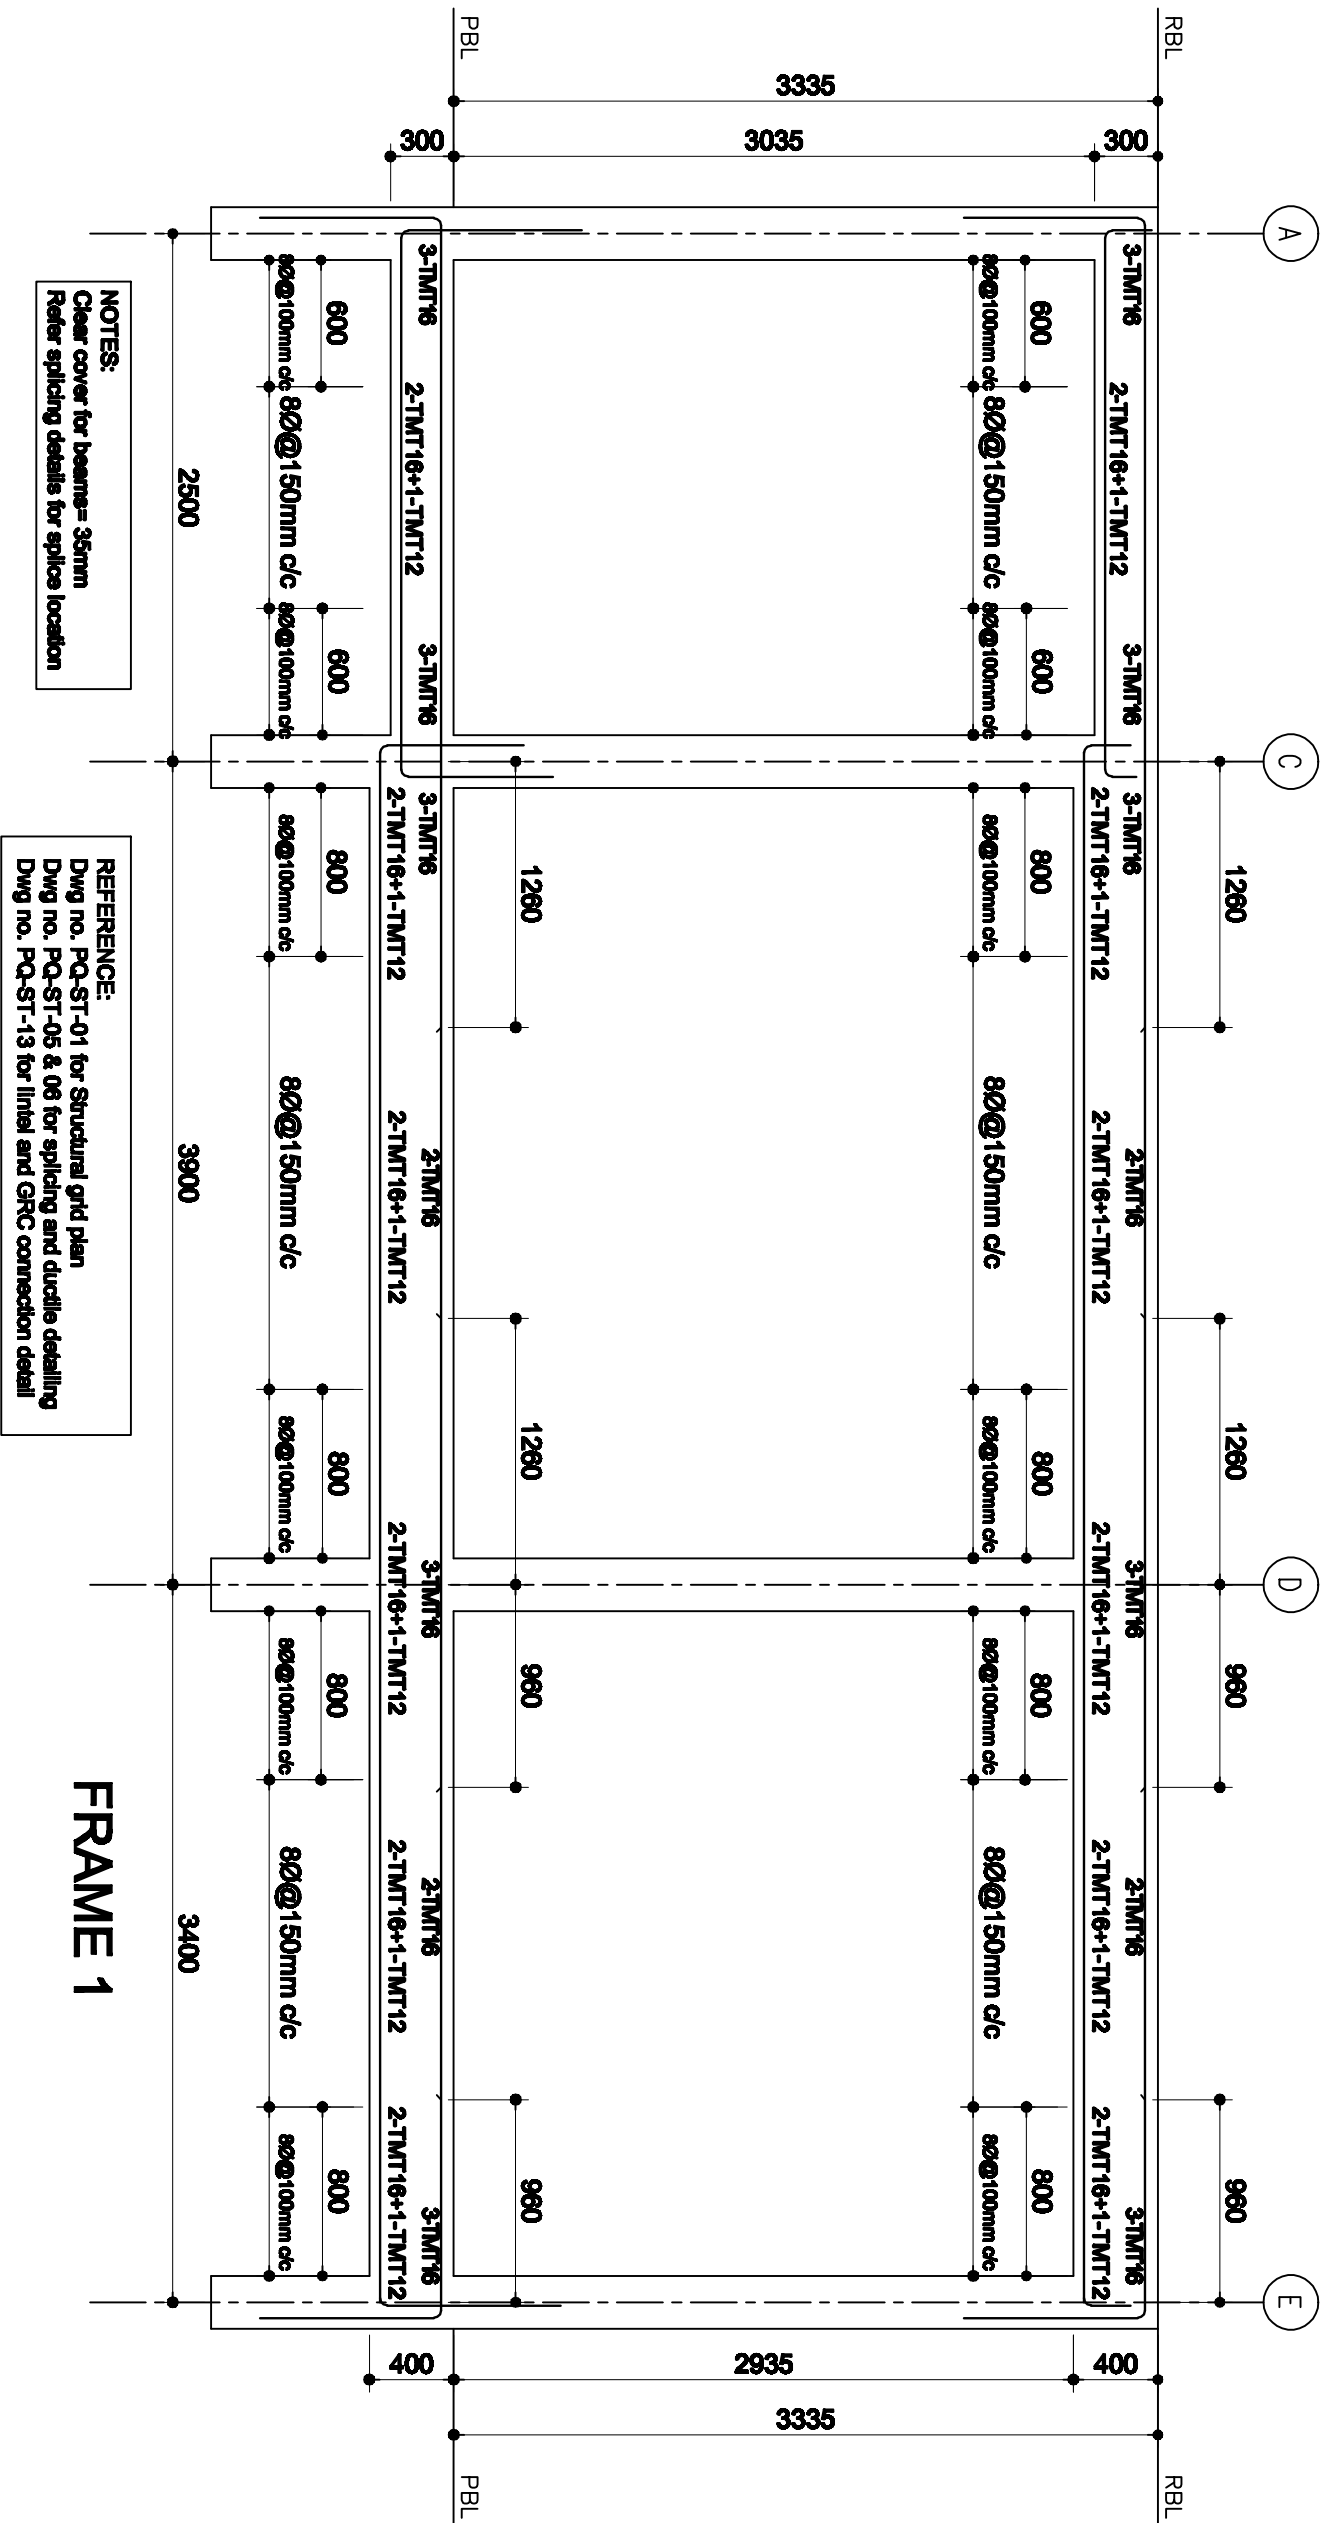

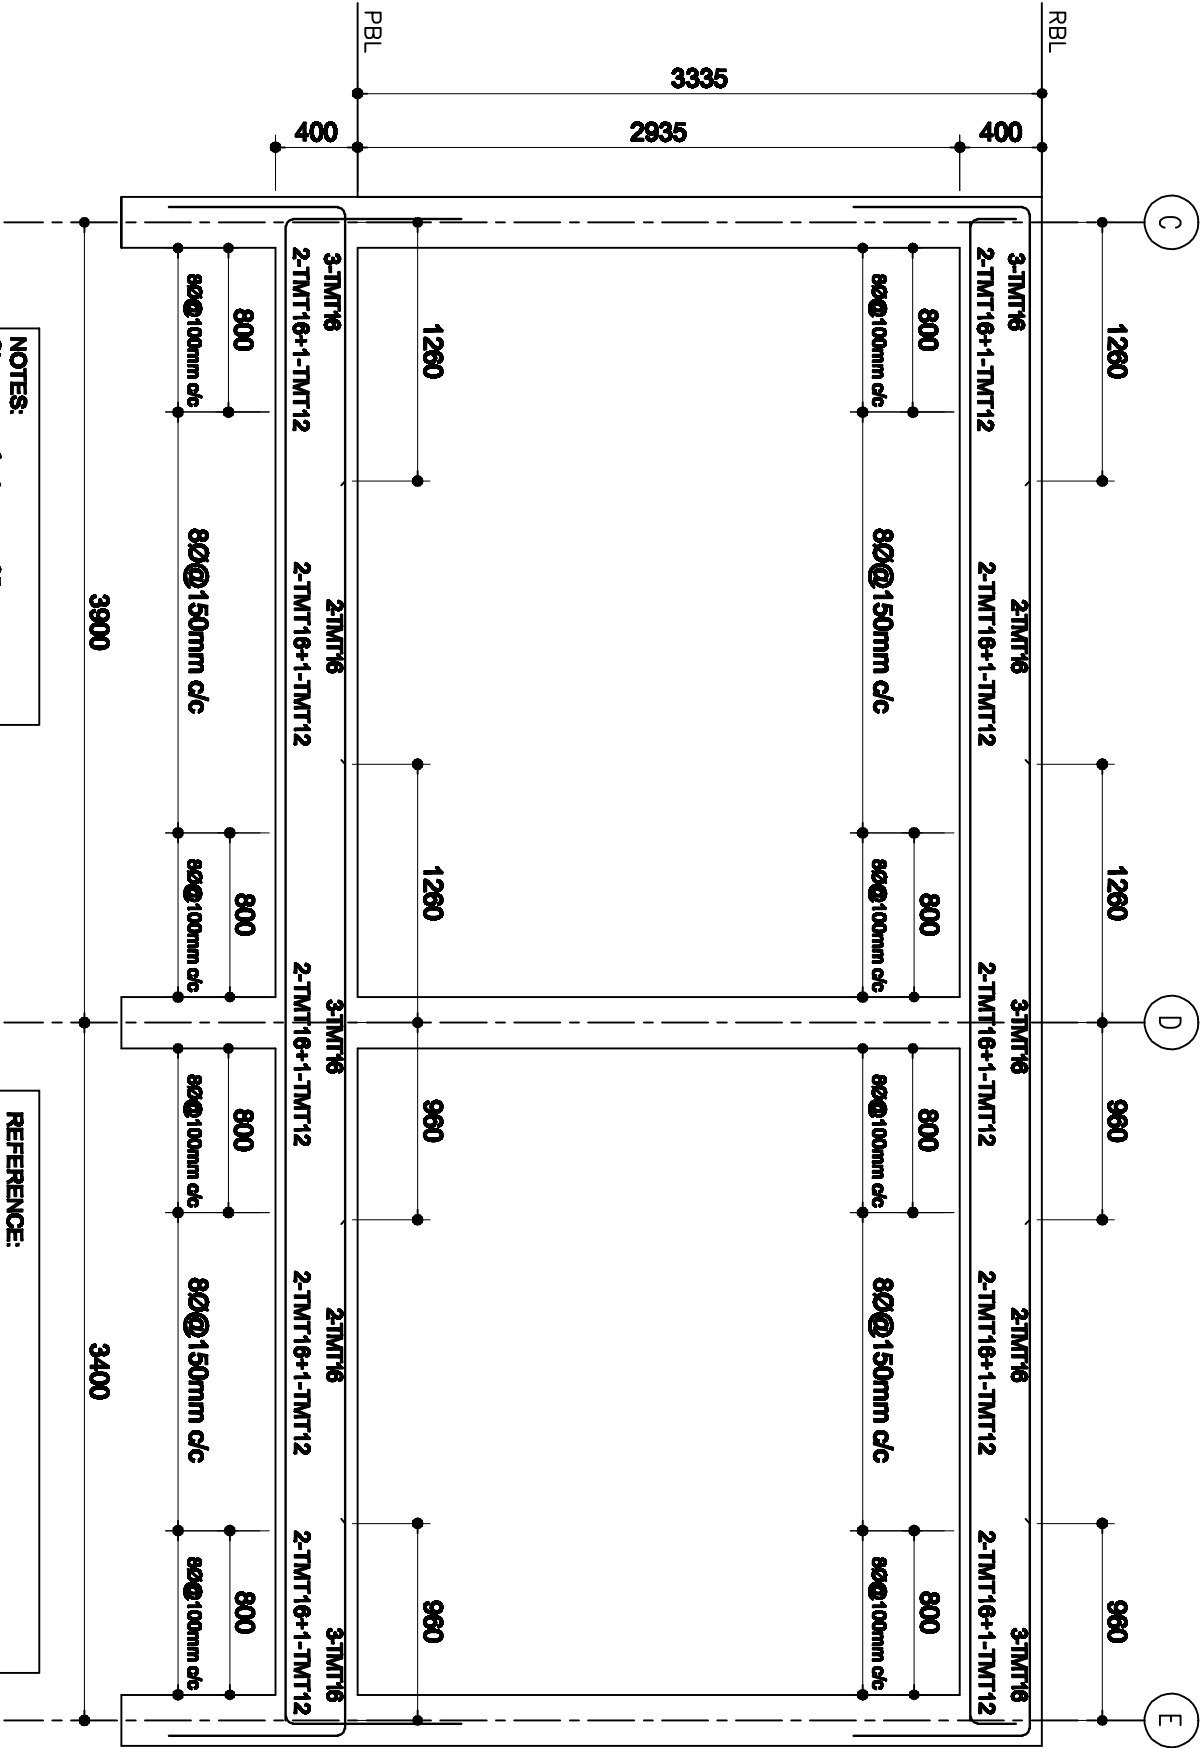

FRAME 2

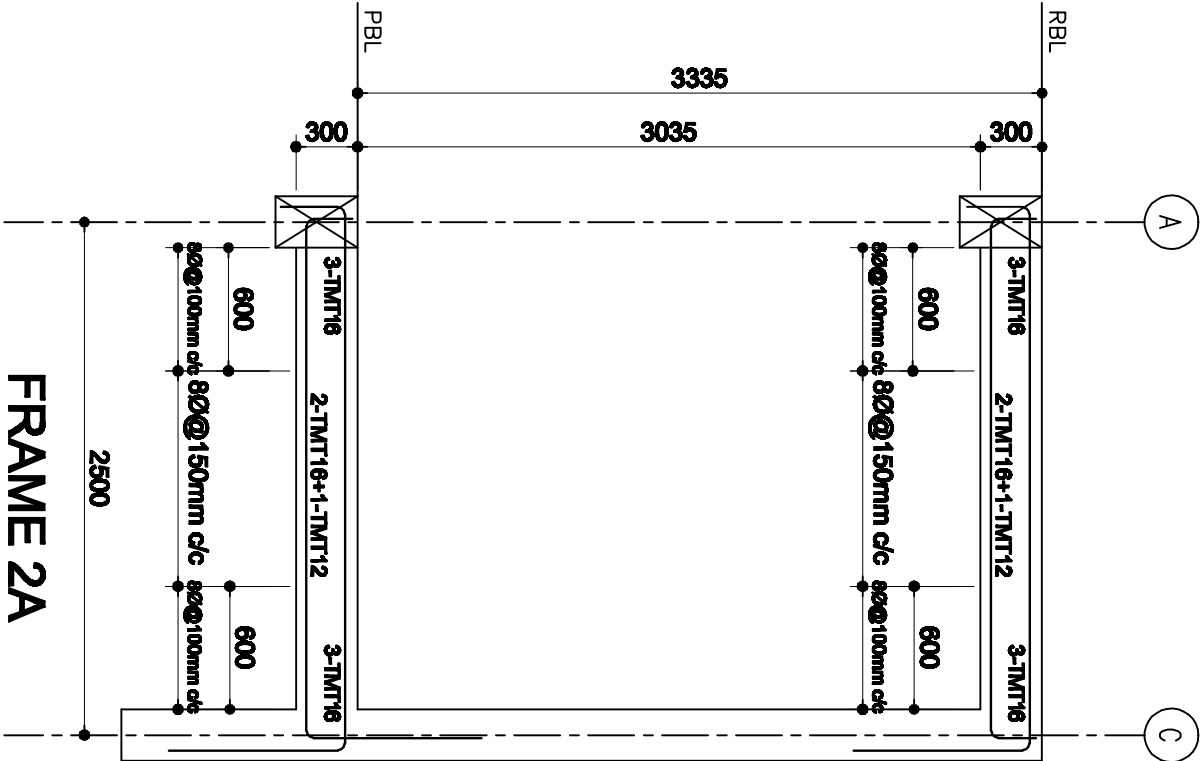


FRAME 2A

NOTES:
Clear cover for beams= 35mm
Refer splicing details for splice location

REFERENCE:
Dwg no. PQ-ST-01 for Structural grid plan
Dwg no. PQ-ST-05 & 06 for splicing and ductile detailing
Dwg no. PQ-ST-13 for lintel and GRC connection detail

DIRECTOR DEPARTMENT OF SCHOOL EDUCATION		CHIEF ENGINEER SCHOOL PLANNING AND BUILDING DIVISION	NOTE: ALL DIMENSIONS ARE IN MILLIMETERS UNLESS SPECIFIED OTHERWISE ALL RELATIVE LEVELS ARE IN METERS UNLESS SPECIFIED OTHERWISE ALL DIMENSIONS INDICATED ON DRAWINGS ARE TO FACE UNLESS SPECIFIED OTHERWISE ALL DIMENSIONS ARE TO BE READ AND NOT SCALD OFF ANY DISCREPANCY IN DIMENSIONS IS TO BE RECTIFIED TO THE HIGHER NUMBER OF THE CORRESPONDING DRAWING SET UNLESS OTHERWISE STATED TO BE CARRIED OFF ON SET TO MATCH WITH EXISTING BUILDING
ARCHITECT	ENGINEER	DRAWN BY:	
BUILDING: PRINCIPAL QUATER			REVISION DATE:
TITLE: FRAME 2 & 2A BEAM DETAILS			
SCALE: 1:35			DATE: July 2009

DIRECTOR DEPARTMENT OF SCHOOL EDUCATION		CHIEF ENGINEER SCHOOL PLANNING AND BUILDING DIVISION		NOTE: ALL DIMENSIONS ARE IN MILLIMETERS UNLESS SPECIFIED OTHERWISE ALL RELATIVE LEVELS ARE IN METERS UNLESS SPECIFIED OTHERWISE ALL DIMENSIONS INCLUDING OVERHEAD SERVICES SHALL BE SPECIFIED OTHERWISE ALL DIMENSIONS ARE TO BE READ AND NOT SCALD OFF ANY DISCREPANCY IN DIMENSIONS IS TO BE REPORTED TO THE BUILDING WORKS OF THE CONSTRUCTION/OPERATION TEAM MINOR AMENDMENTS NEED TO BE CARRIED OUT ON SITE TO MATCH WITH EXISTING BUILDING	
ARCHITECT		ENGINEER	DRAWING BY:		
BUILDING: PRINCIPAL QUATER					
REVISION DATE:					
</					

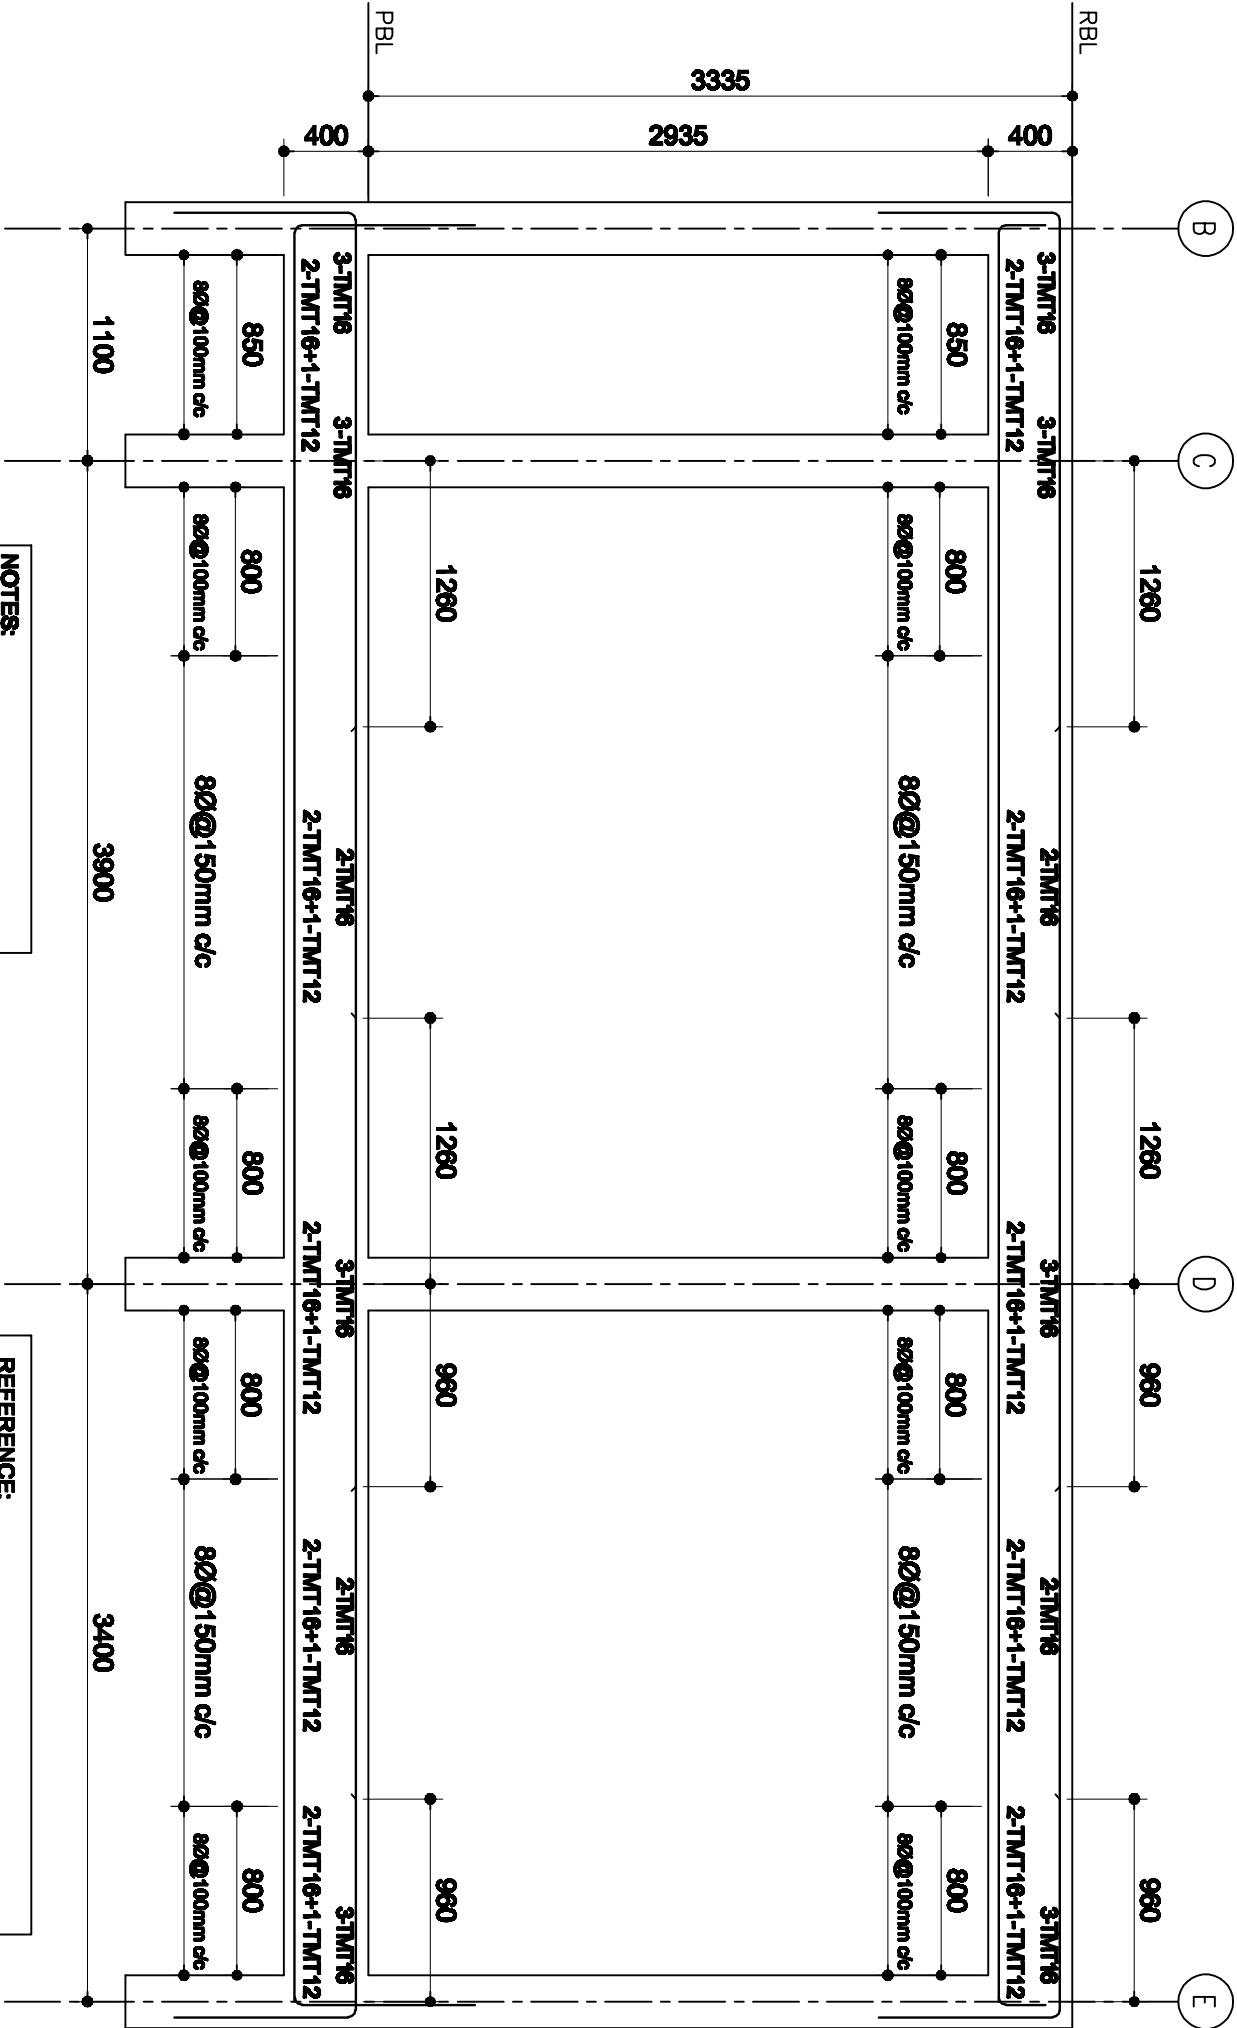



DIRECTOR DEPARTMENT OF SCHOOL EDUCATION	CHIEF ENGINEER SCHOOL PLANNING AND BUILDING DIVISION
ARCHITECT	ENGINEER
	DRAWN BY:


[illegible]


BUILDING: PRINCIPAL QUATER	
TITLE:	
FRAME 4 BEAM DETAILS	
SCALE: 1:75	DATE: July 2009

REVISION DATE

DWG NO.

PQ-ST-12

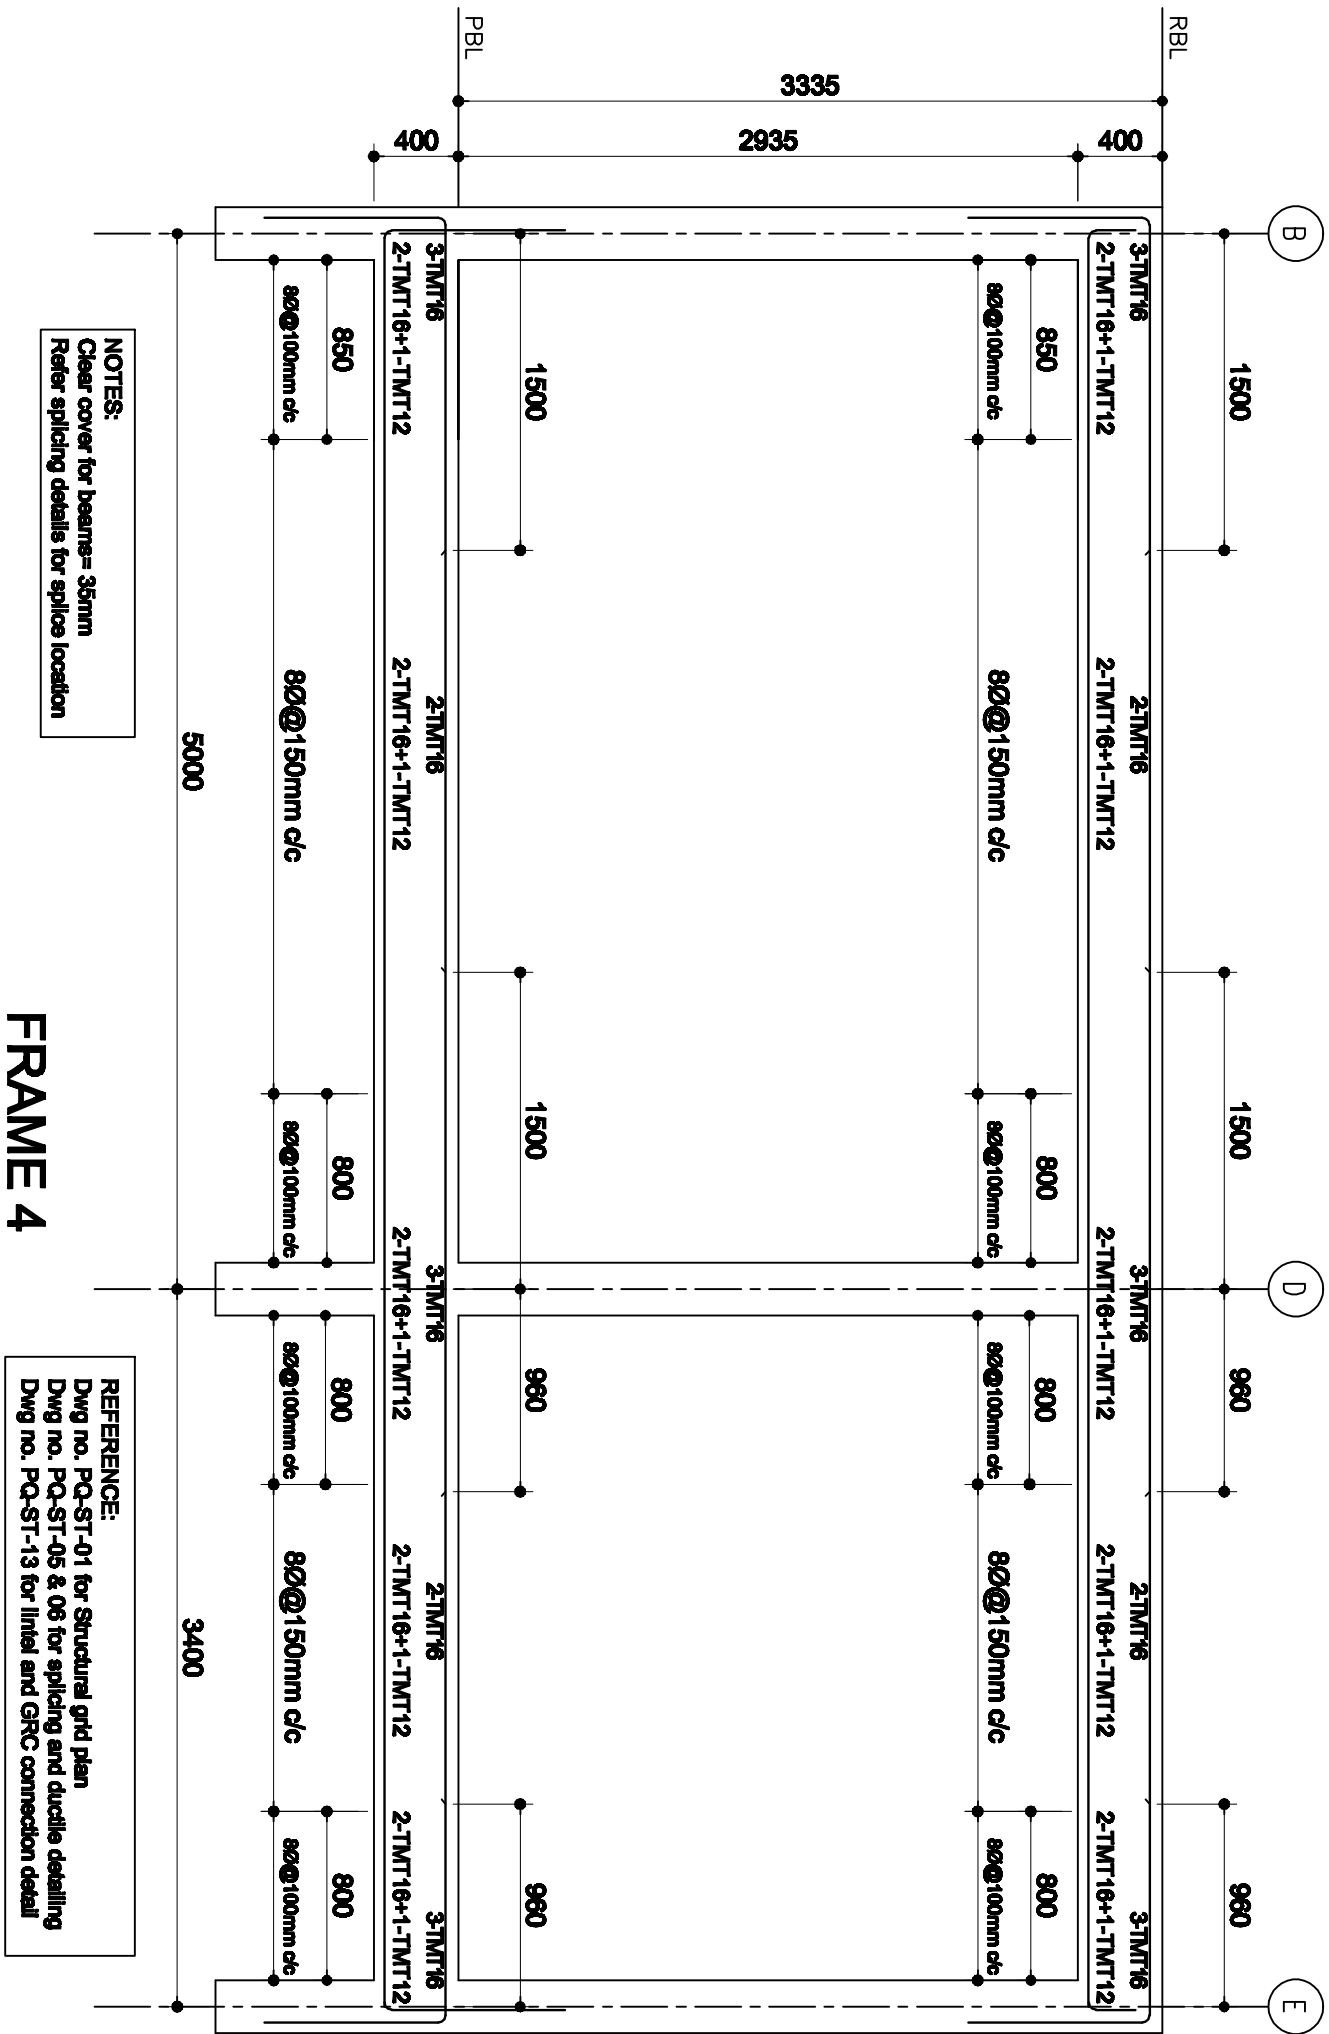


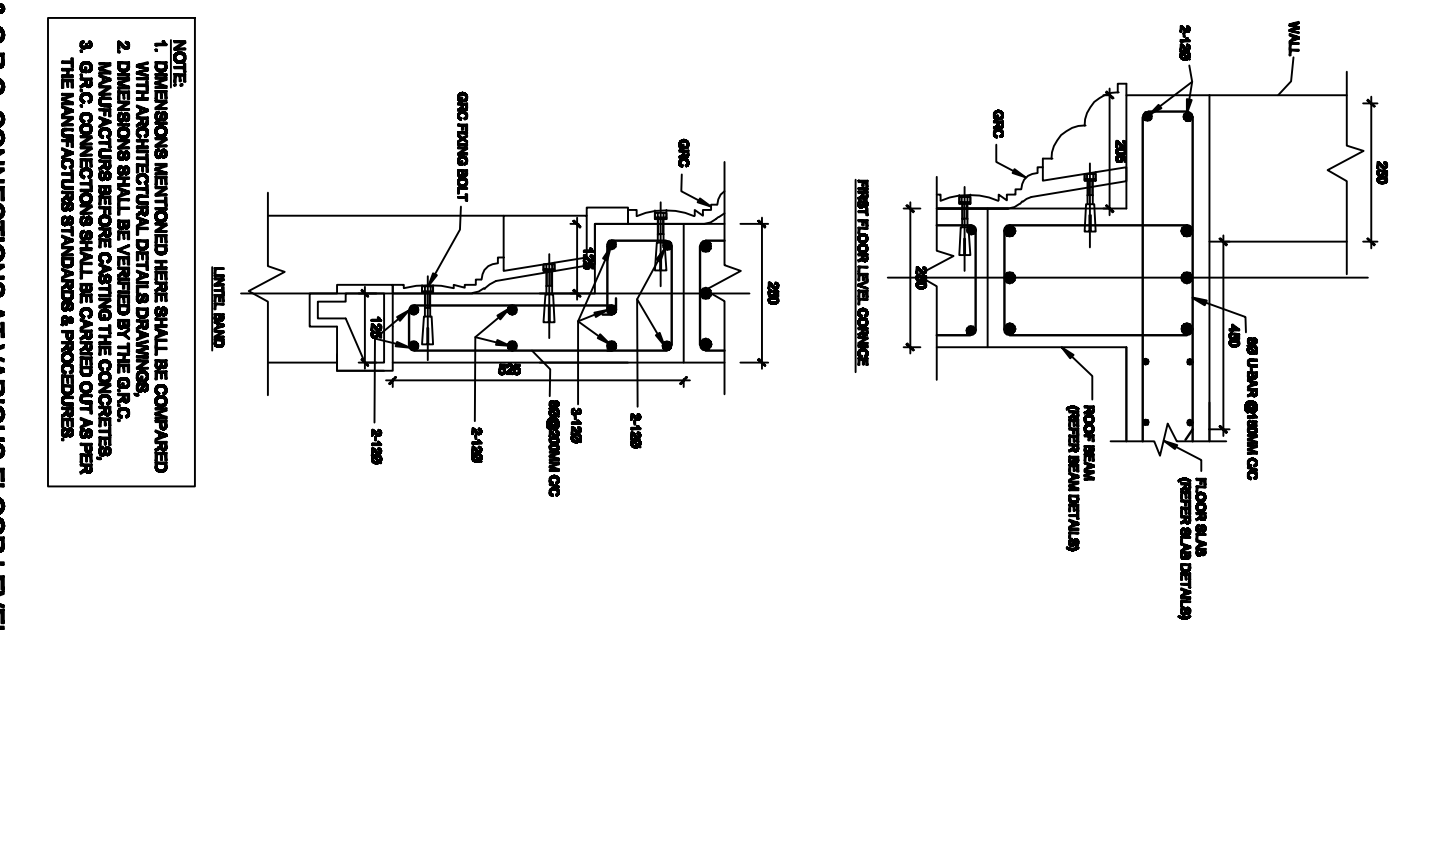

CORNICE DETAILS & G.R.C. CONNECTIONS AT VARIOUS FLOOR LEVEL

DIRECTOR DEPARTMENT OF SCHOOL EDUCATION		CHIEF ENGINEER SCHOOL PLANNING AND BUILDING DIVISION	
ARCHITECT		DRAWN BY:	
ENGINEER		DATE: July 2009	
BUILDING: PRINCIPAL QUATER		REVISION DATE:	
TITLE: TRUSS LAYOUT PLAN		DWG NO:	
SCALE: 1:50		PG-ST-14	

ROOF TRUSS LAYOUT PLAN

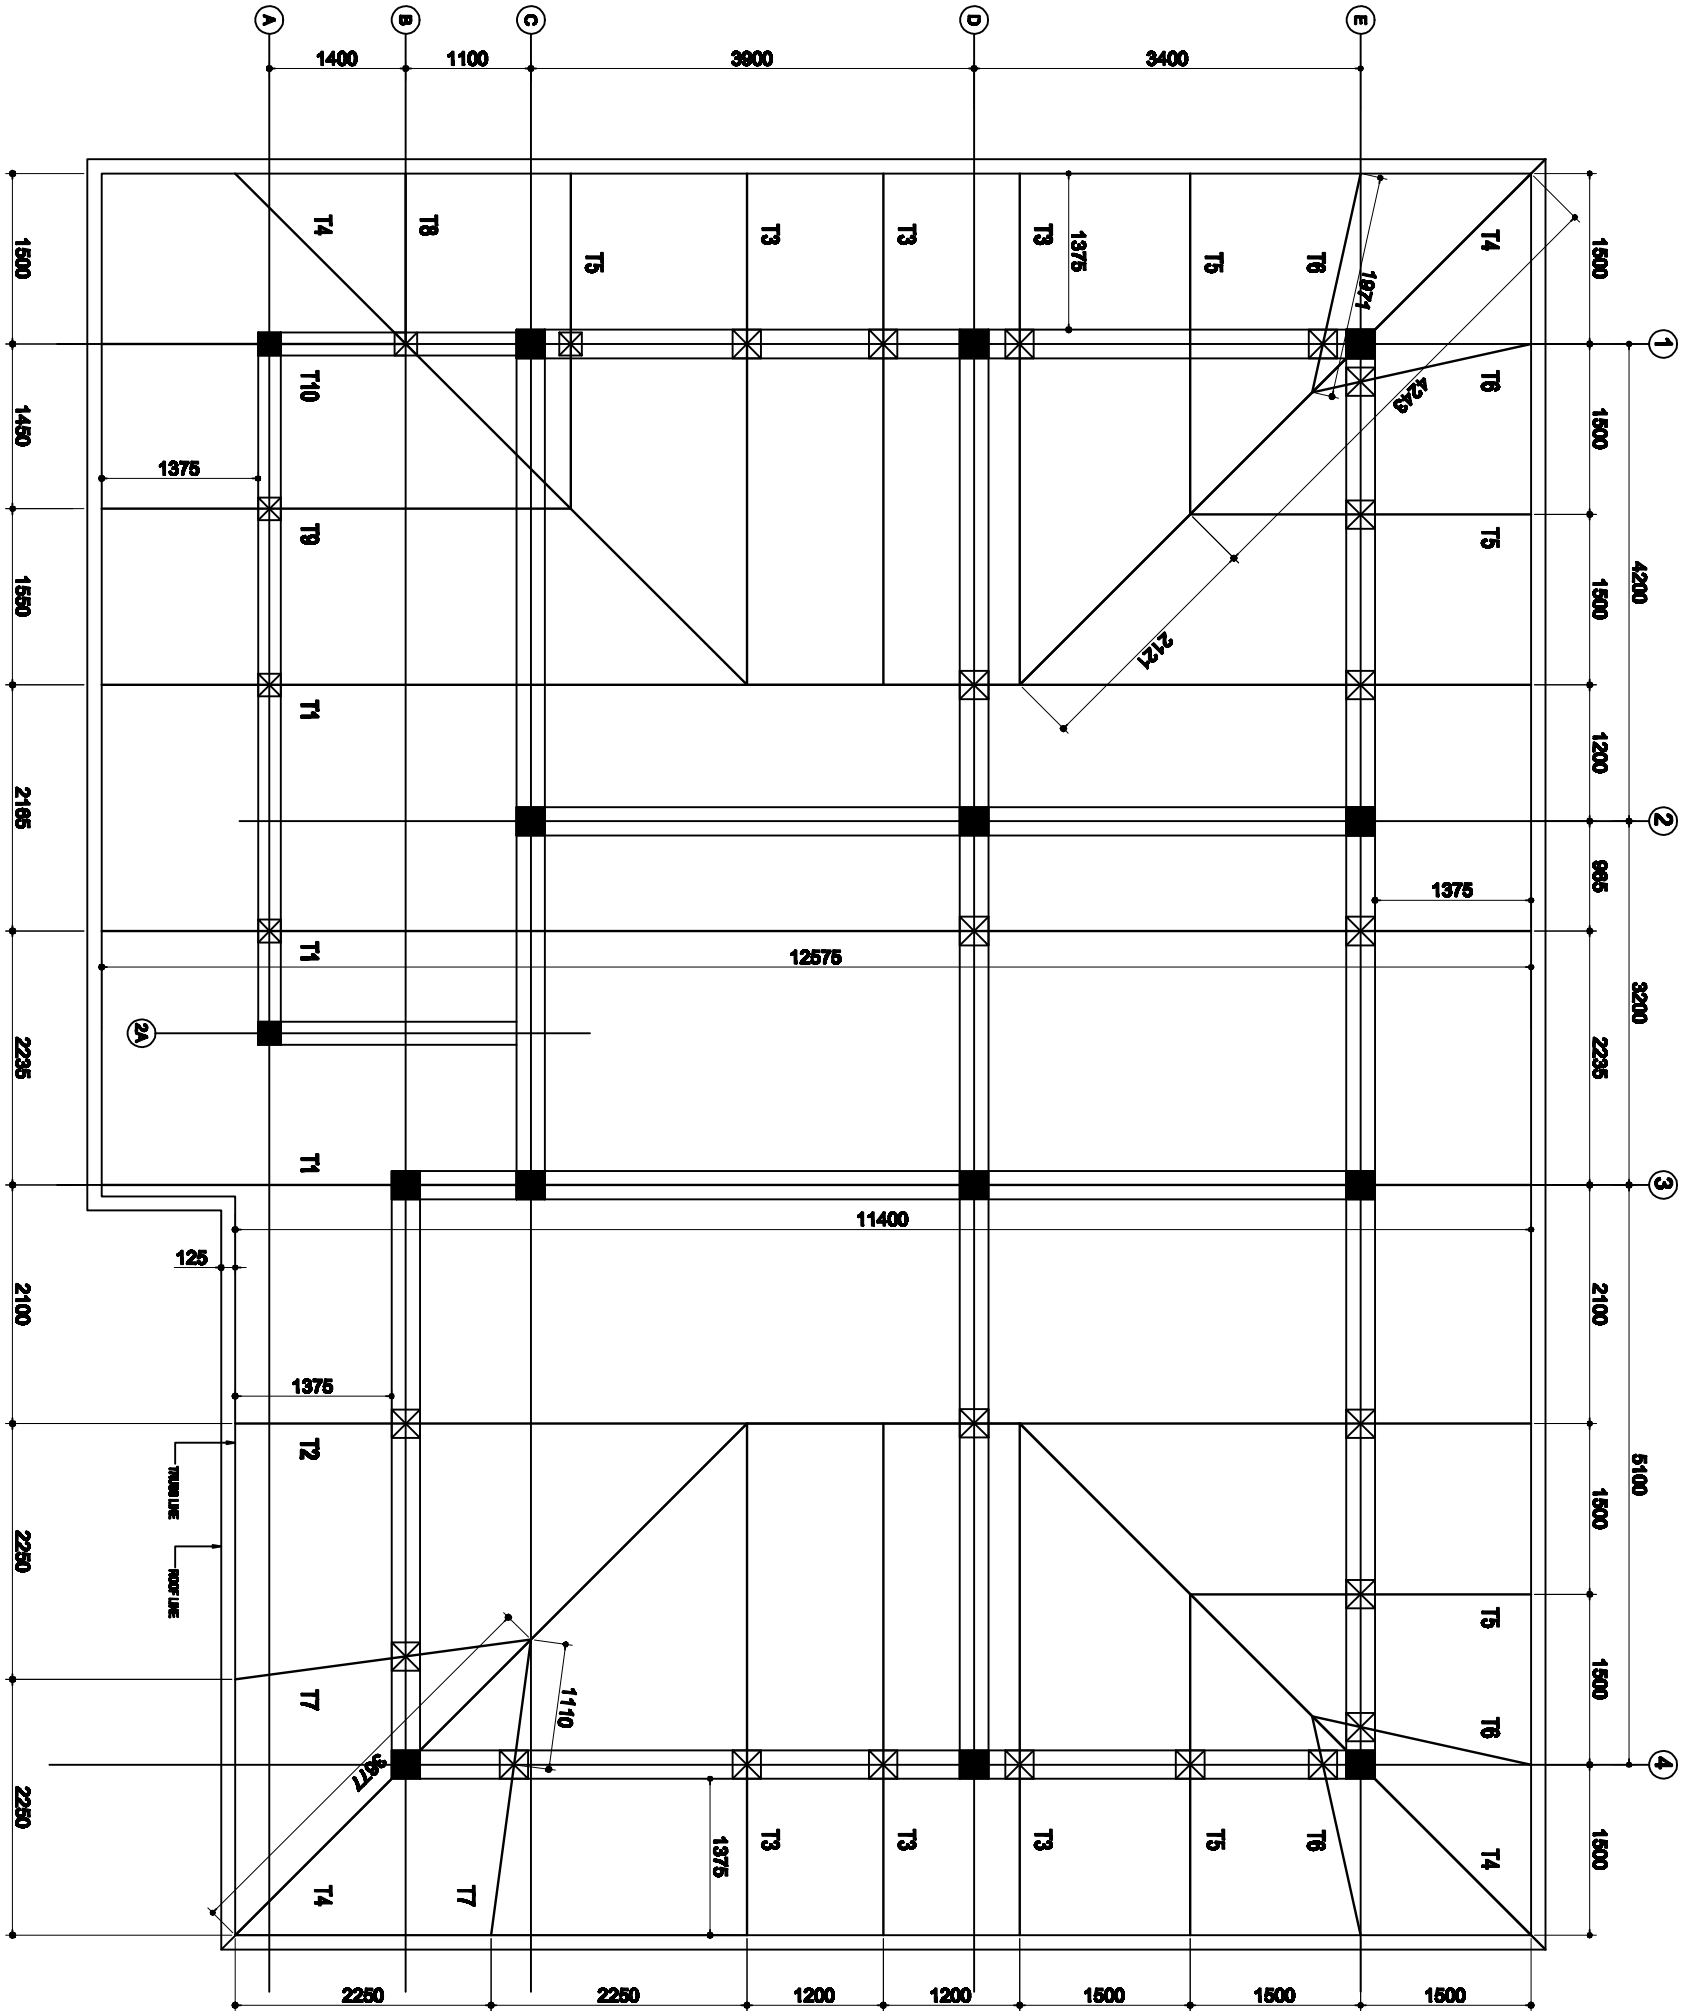

REFERENCE:
Drawing PQ-ST-14 for truss joint connection details
Drawing PQ-ST-14 for truss joint connection details